
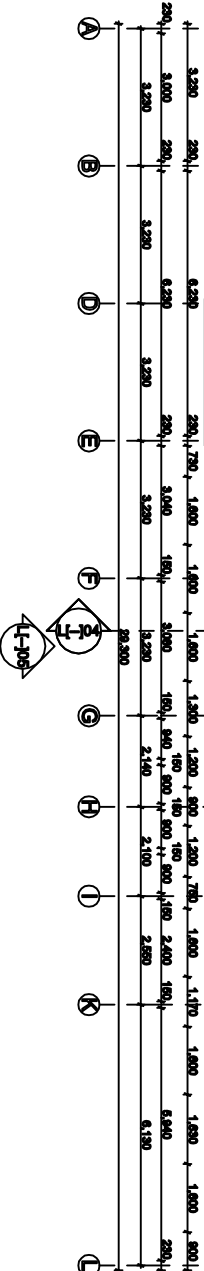


DOOR&WINDOW SCHEDULE		
NO	WIDTH	HEIGHT
D1	1,000mm	2,500mm
D2	800mm	2,500mm
D3	1,800mm	2,500mm
D4	1,500mm	2,500mm
D5	800mm	2,100mm
D6	3,000mm	2,500mm
D7	1,000mm	2,500mm
W1	1,600mm	1,500mm
W2	2,400mm	1,500mm
W3	1,200mm	1,500mm
W4	1,200mm	750mm
TOTAL		10
		3
		1
		8
		4
		1
		1

TOTAL FLOOR AREA=408SQM

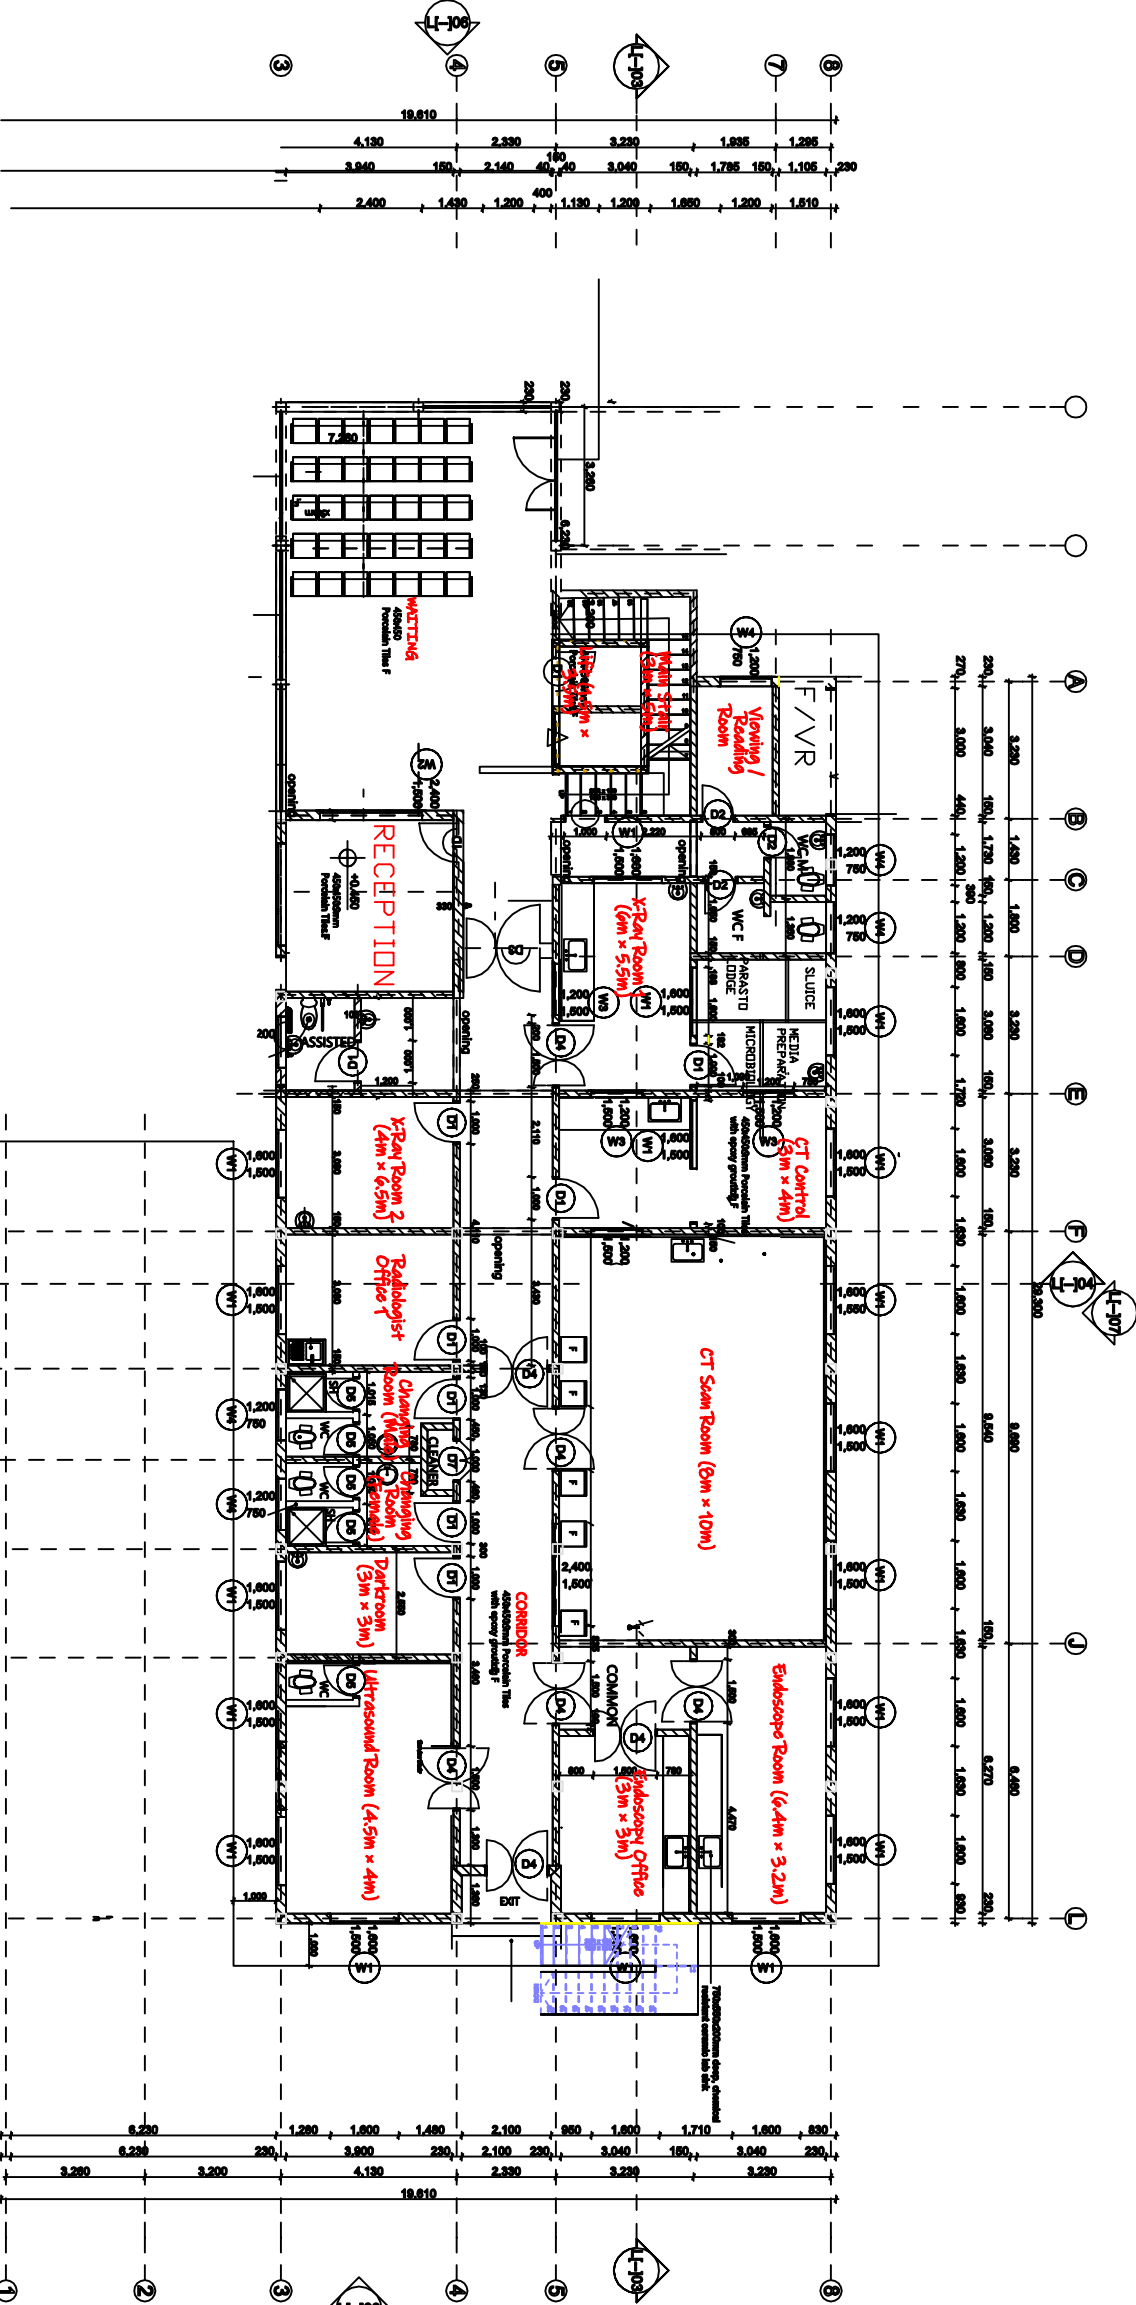

FLOOR PLAN Lf-102

Client

KABANGA REFERRAL HOSPITAL

P. O. BOX 42-KASULU

DRAFT FOR DIAGNOSTIC CENTRE

Drawing title

GROUND FLOOR PLAN

Project number KRH000

Date OCT,2025

Drawn by ENG EZROM,E

Checked by

Scale

1:150

